
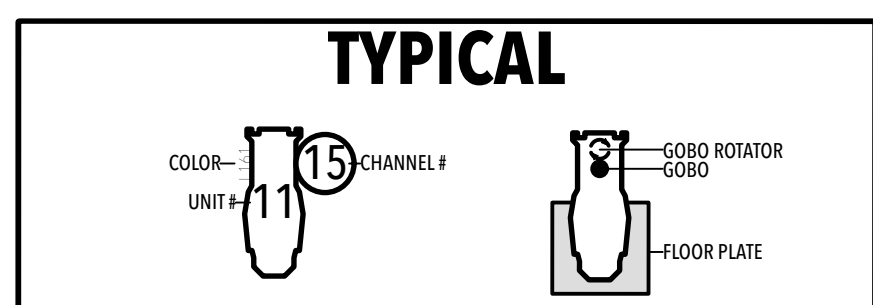


LINESET SCHEDULE	
AS OF 11/2/2022	
8 ELECTRIC TRIM: 16'10"	2'-2"
7 ELECTRIC TRIM: 17'3"	1'-8"
(0,0)	4'-11"
6 ELECTRIC TRIM: 19'3" NOTE: STIFFEN & ELECTRIC	1'-10"
5 ELECTRIC TRIM: 17'9"	1'-2"
4 ELECTRIC TRIM: 16'0"	3'-10"
3 ELECTRIC TRIM: 22'6"	2'-1"
FLYING PRACTICALS IN TRIM: -8'6" OUT TRIM: -17'3"	1'-3"
2 ELECTRIC TRIM: 17'9"	1'-9"
1 ELECTRIC TRIM: 15'7" TRIMS TO BE MEASURED FROM TOP OF SHOW DECK	

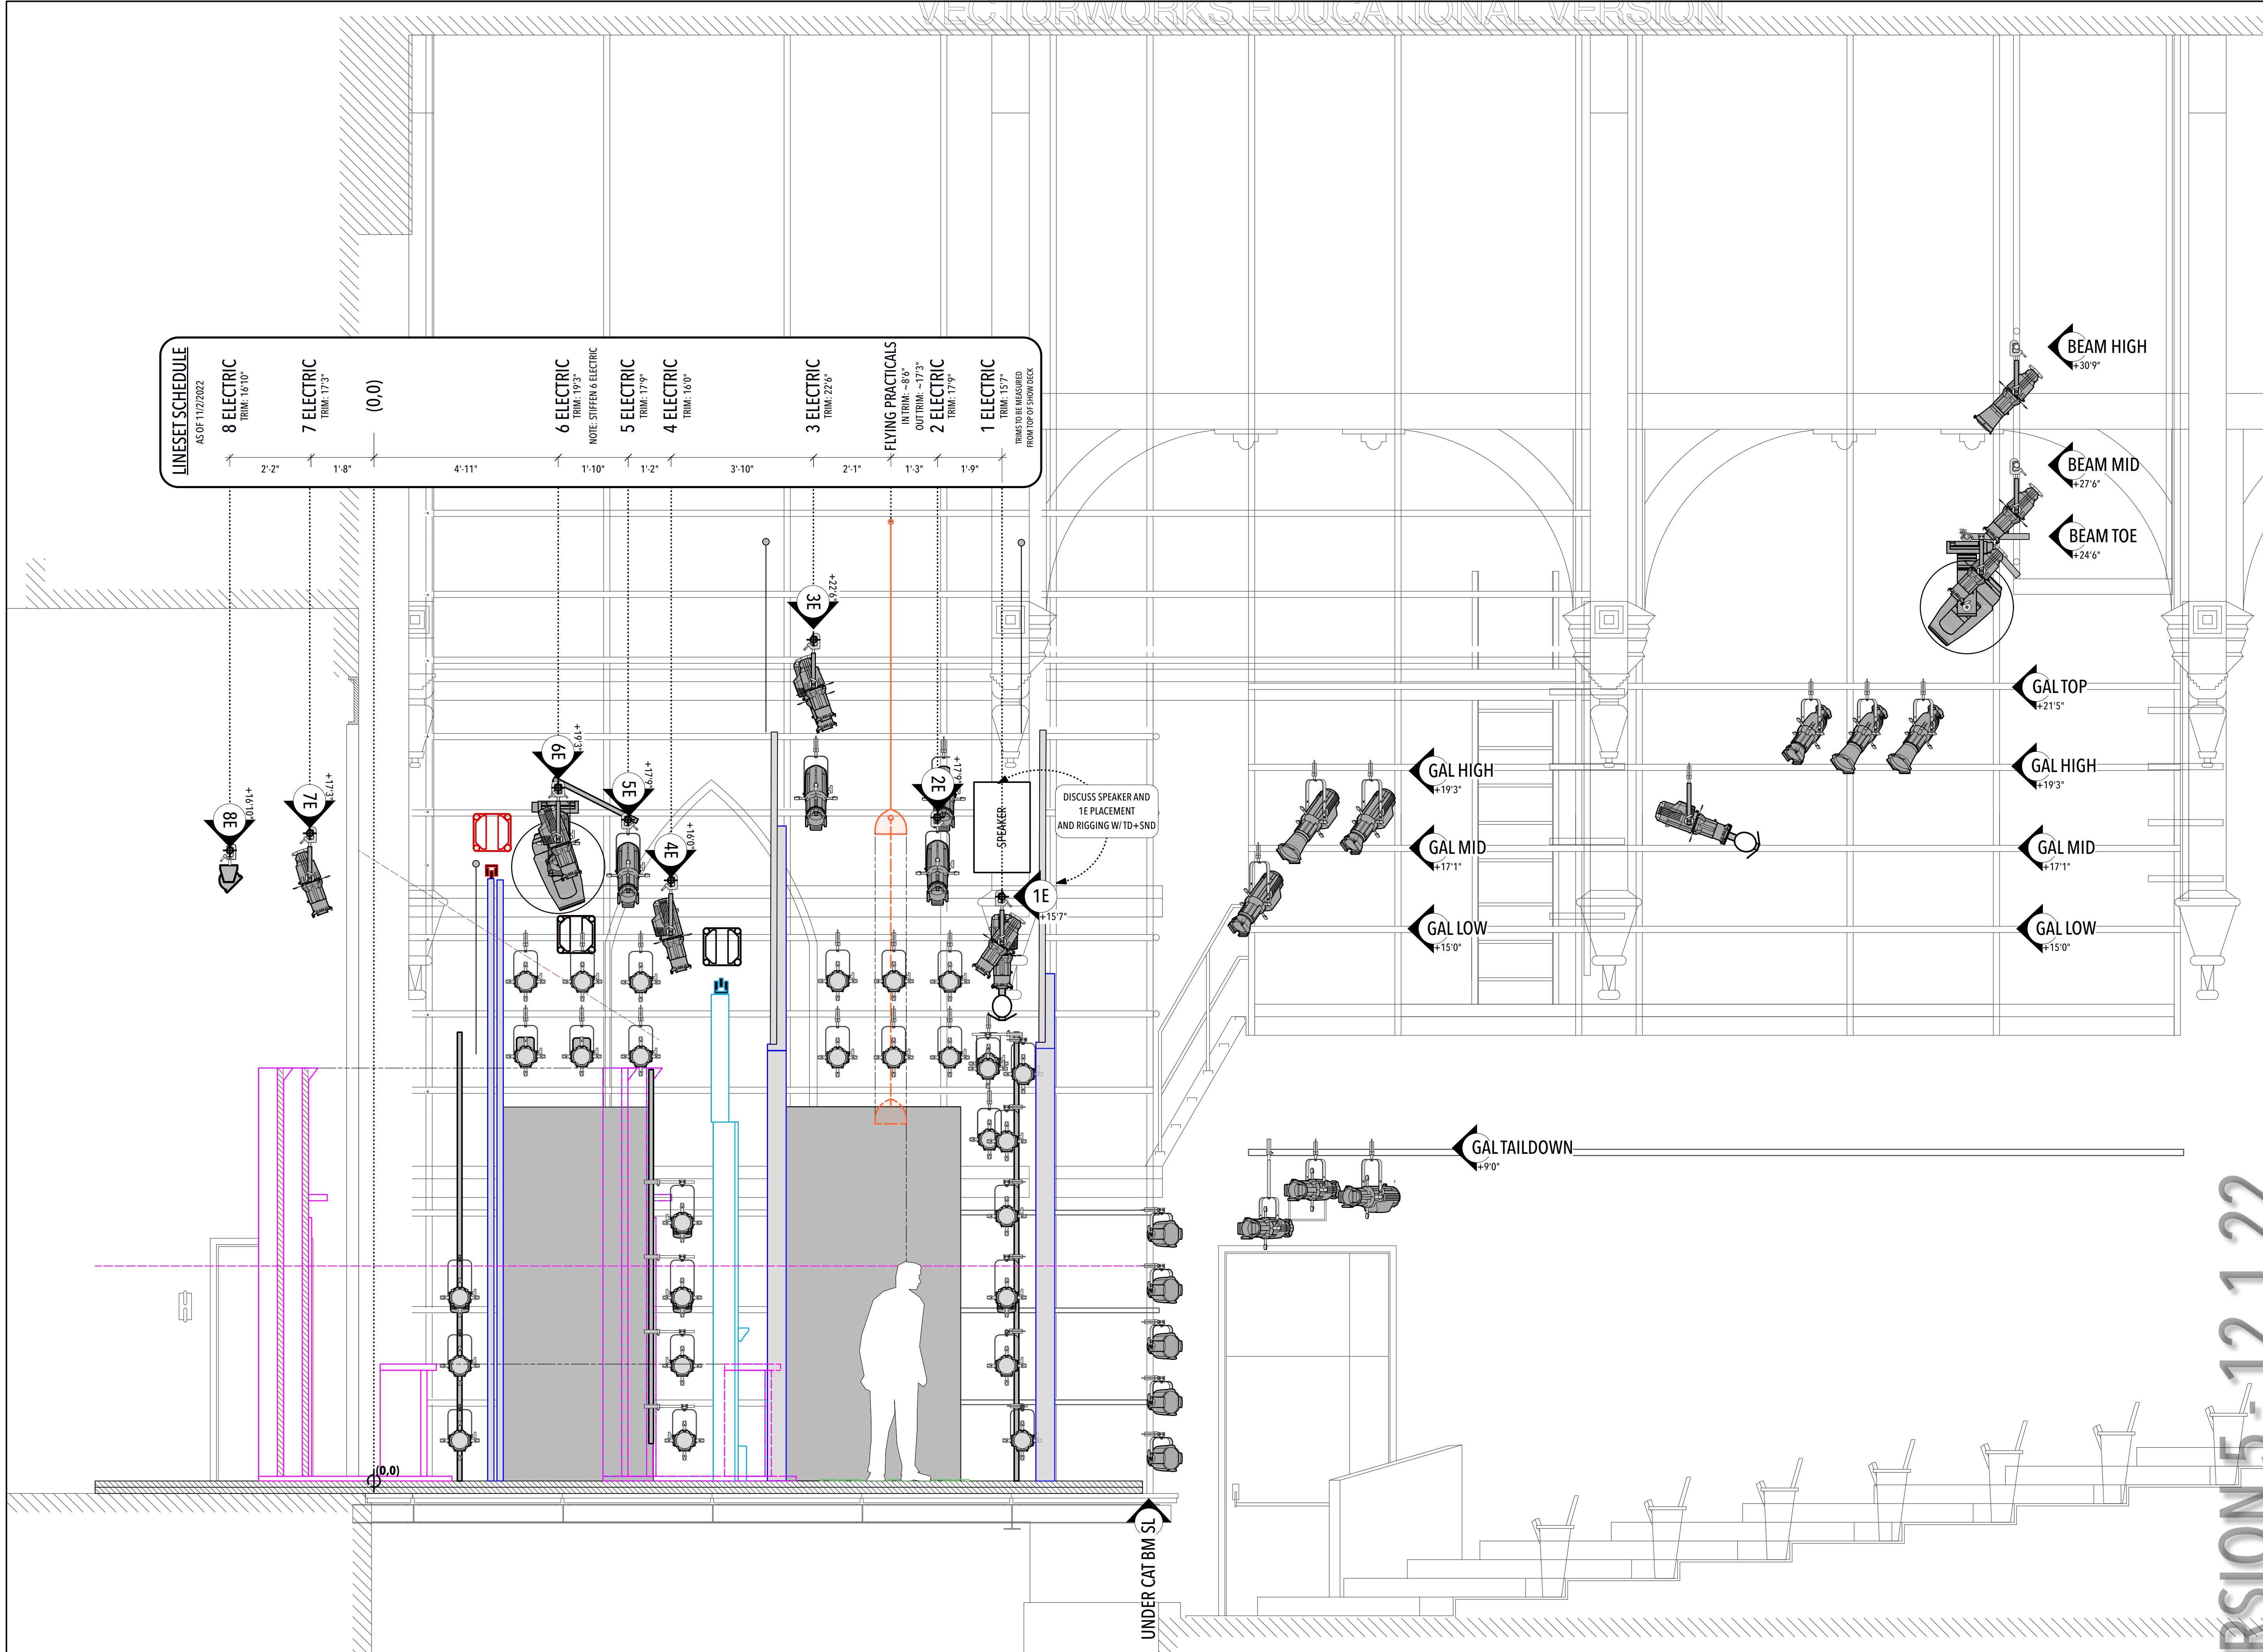

NOTES

- ALL PIPE TICK MARKS ARE ON 18" CENTERS
- PLEASE HAVE ALL COLOR AND TEMPLATES DROPPED PRIOR TO FOCUS
- LUSTRE UNITS TO BE SET IN DIRECT+FAN+STROBE MODE
- COLORFORCE II: TO BE SET IN 48 CHANNEL MODE
- BOOM HEIGHTS ARE TO BE MEASURED FROM SHOW DECK TO SIDEARM C CLAMP
- PLEASE PROVIDE EXTRA TOP HATS, EYELASHES, BLACKWRAP, BLACKTAK, AND FROST (R119+R132) AT FOCUS
- NO SUBSTITUTIONS WITHOUT EXPRESS CONSENT OF LIGHTING DESIGNER
- PLEASE MAKE ALL UNDER TENSION WIRE GRID ELECTRICS ADJUSTABLE
- STIFFEN 6E FOR MOVING LIGHTS
- STIFFEN ADDITIONAL PIPES AS NEEDED W/ CONSULTATION W/ LD
- SUBJECT TO CHANGE

REVISION HISTORY		
VERSION	DATE	REVISION NOTES
VERSION 5	01 DEC 2022	FINAL PLOT
VERSION 4	22 NOV 2022	ADJUSTED LIGHTS ON GALLERIES SL+SR, CUT DECK UNIT CH 215, MOVED 47+48 TO FOR BEAM POSITION
VERSION 3	02 NOV 2022	ADJUST TE POSITION, UPDATED LINE SET SCHEDULE, PRACTICAL RECHANNELLING, ADDED ADD'L TREE UP LIGHT
VERSION 2	27 OCT 2022	MINOR REVISIONS, 2 BOOM POSITIONS, ADDED FIXTURES 2E, 1E POSITION IN QUESTION
VERSION 1	23 OCT 2022	INITIAL PLOT

GRAHAM ZELLERS
LIGHTING DESIGNER

ZELLERSDESIGN.COM 70 HOWE ST. APT 308
(765)393-7874 NEW HAVEN, CT 06511



DIRECTOR: MARGOT BORDELON
SCENIC DESIGNER: CAT RAYNOR
COSTUME DESIGNER: TRAVIS CHINICK
LIGHTING DESIGNER: GRAHAM ZELLERS
ASSISTANT LIGHTING DESIGNER: ANKIT PANDEY
PRODUCTION ELECTRICIAN: LUANNE JUBSEE

LIGHT PLOT - SECTION